




1 FOUNDATION PLAN
SCALE 1:100 M.

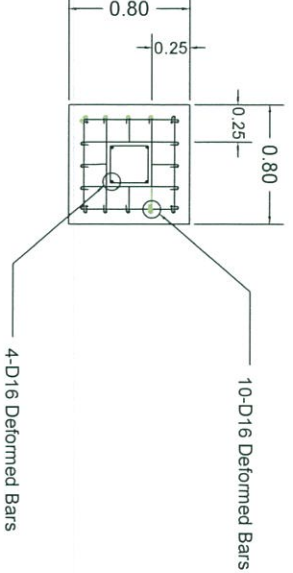


2 C1-F1 PLAN
SCALE 1:50 M.

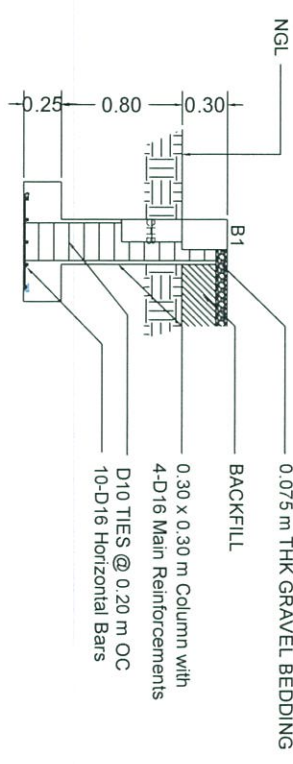


3 C1-F1 DETAILS
SCALE 1:50M.

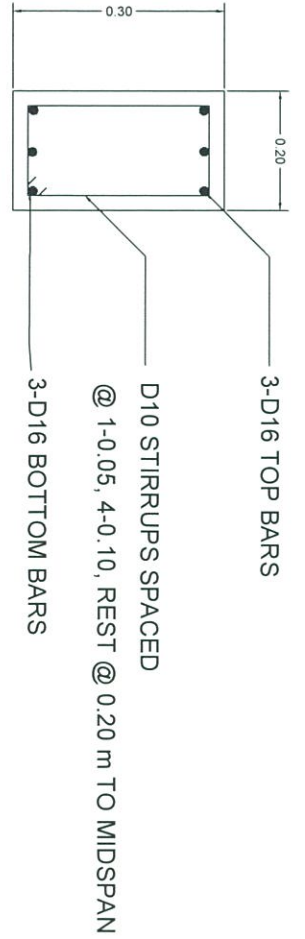


4 BEAM 1 (B1) DETAILS
SCALE 1:10 M.

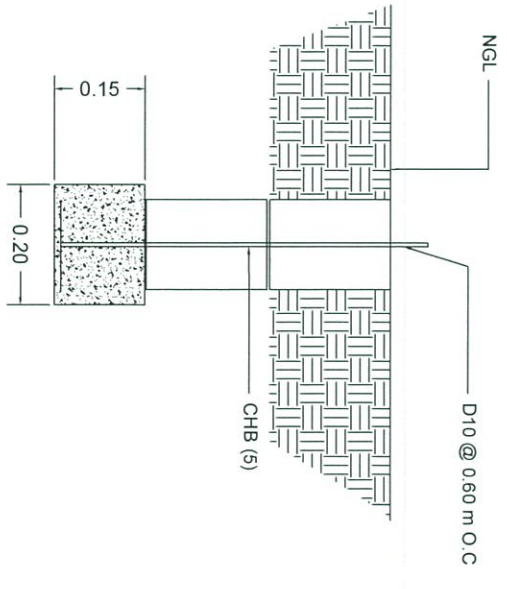


5 WALL FOOTING (WF) DETAILS
SCALE 1:10 M.

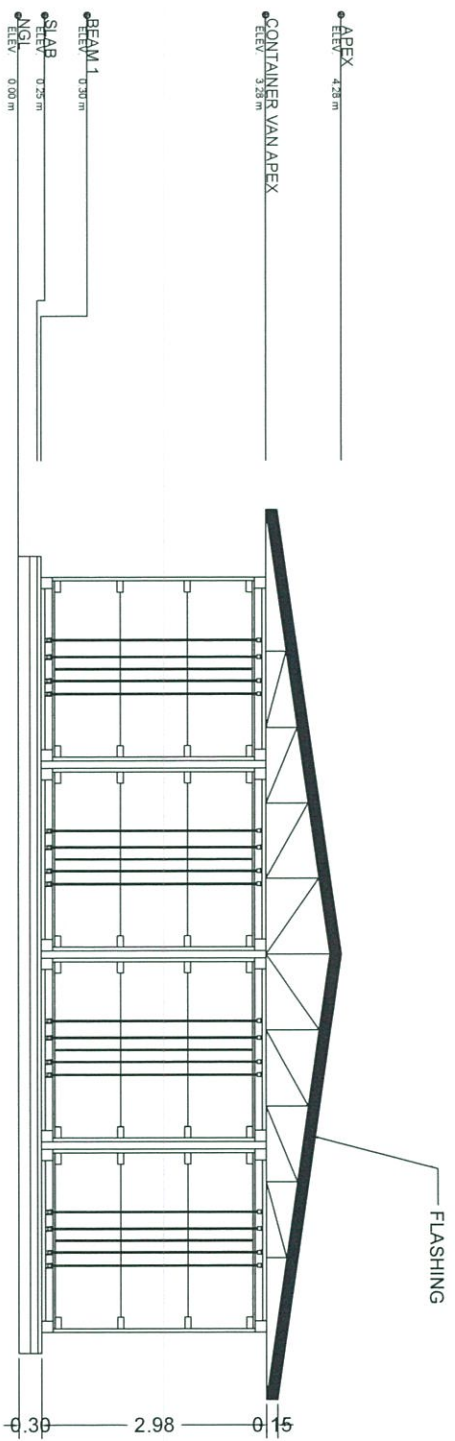


1 FRONT ELEVATION
SCALE 1:100 M.

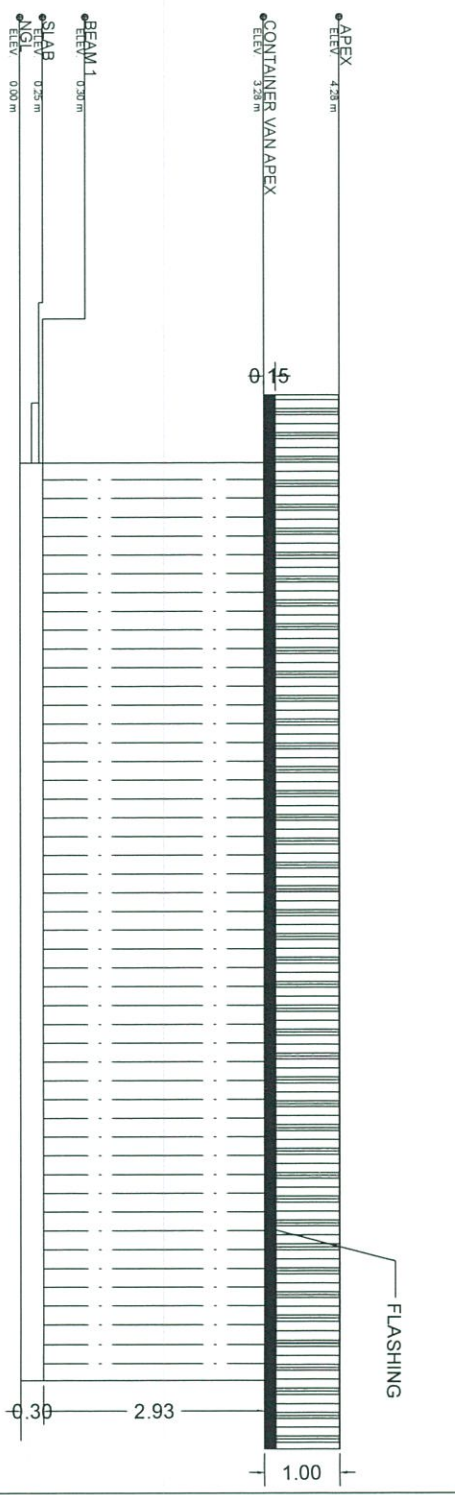

2 RIGHT SIDE ELEVATION
SCALE 1:100 M.

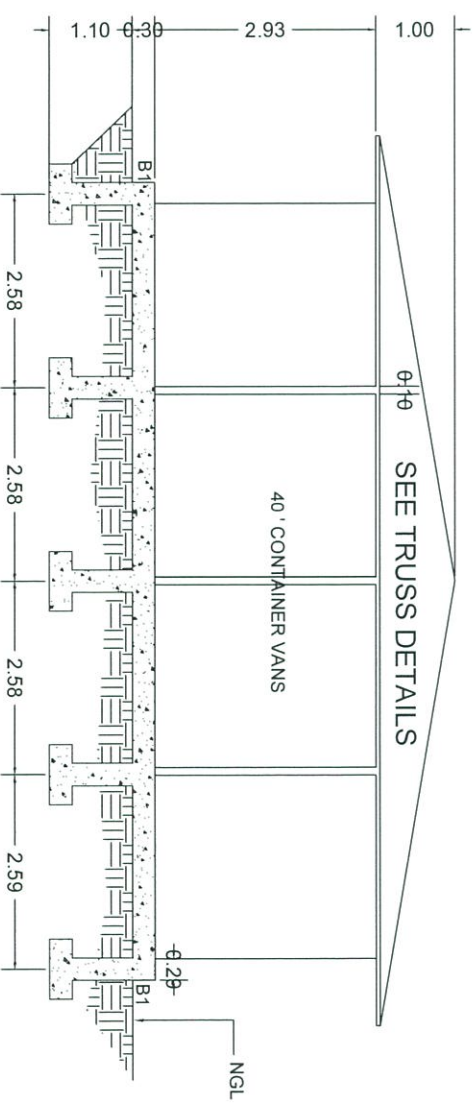


3 CROSS SECTION
SCALE 1:100 M.

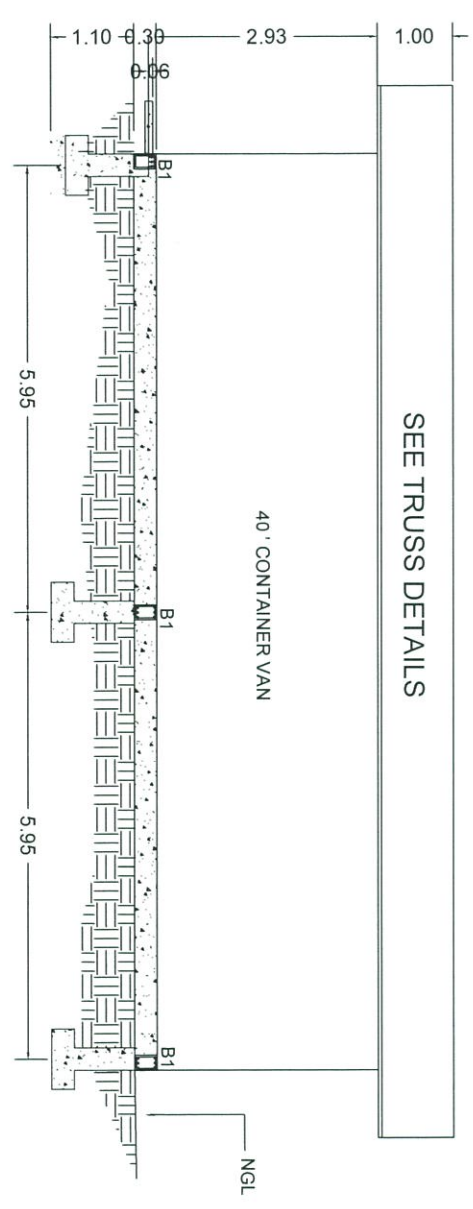


4 LONGITUDINAL SECTION
SCALE 1:100 M.

Republic of the Philippines Office of the President BCDA Basic Commission on Development Authority		PROJECT NAME PROPOSED ELEVATED STORAGE AREA CLARK FREE PORT ZONE, PAMPANGA	PREPARED BY JUDENE G. LAGOY NCC PMO	APPROVED BY FELICIANO P. CARPIO CIVIL ENGINEER-SCRP	SHEET CONTENT ELEVATIONS AND SECTIONS	SHEET NO. A 01
SCALE 1:100 M.		DATE: 12-15-2019				

PROJECT NAME
PROPOSED ELEVATED STORAGE AREA
 CLARK FREE PORT ZONE, PAMPANGA

 
PREPARED BY

JUDENE G. LAZOY
 M.C.C.P.M.G.

APPROVED BY

FELICIANO P. CARPIO
 CIVIL ENGINEER, SCR.P

SHEET CONTENT
ROOF FRAMING & TRUSS DET

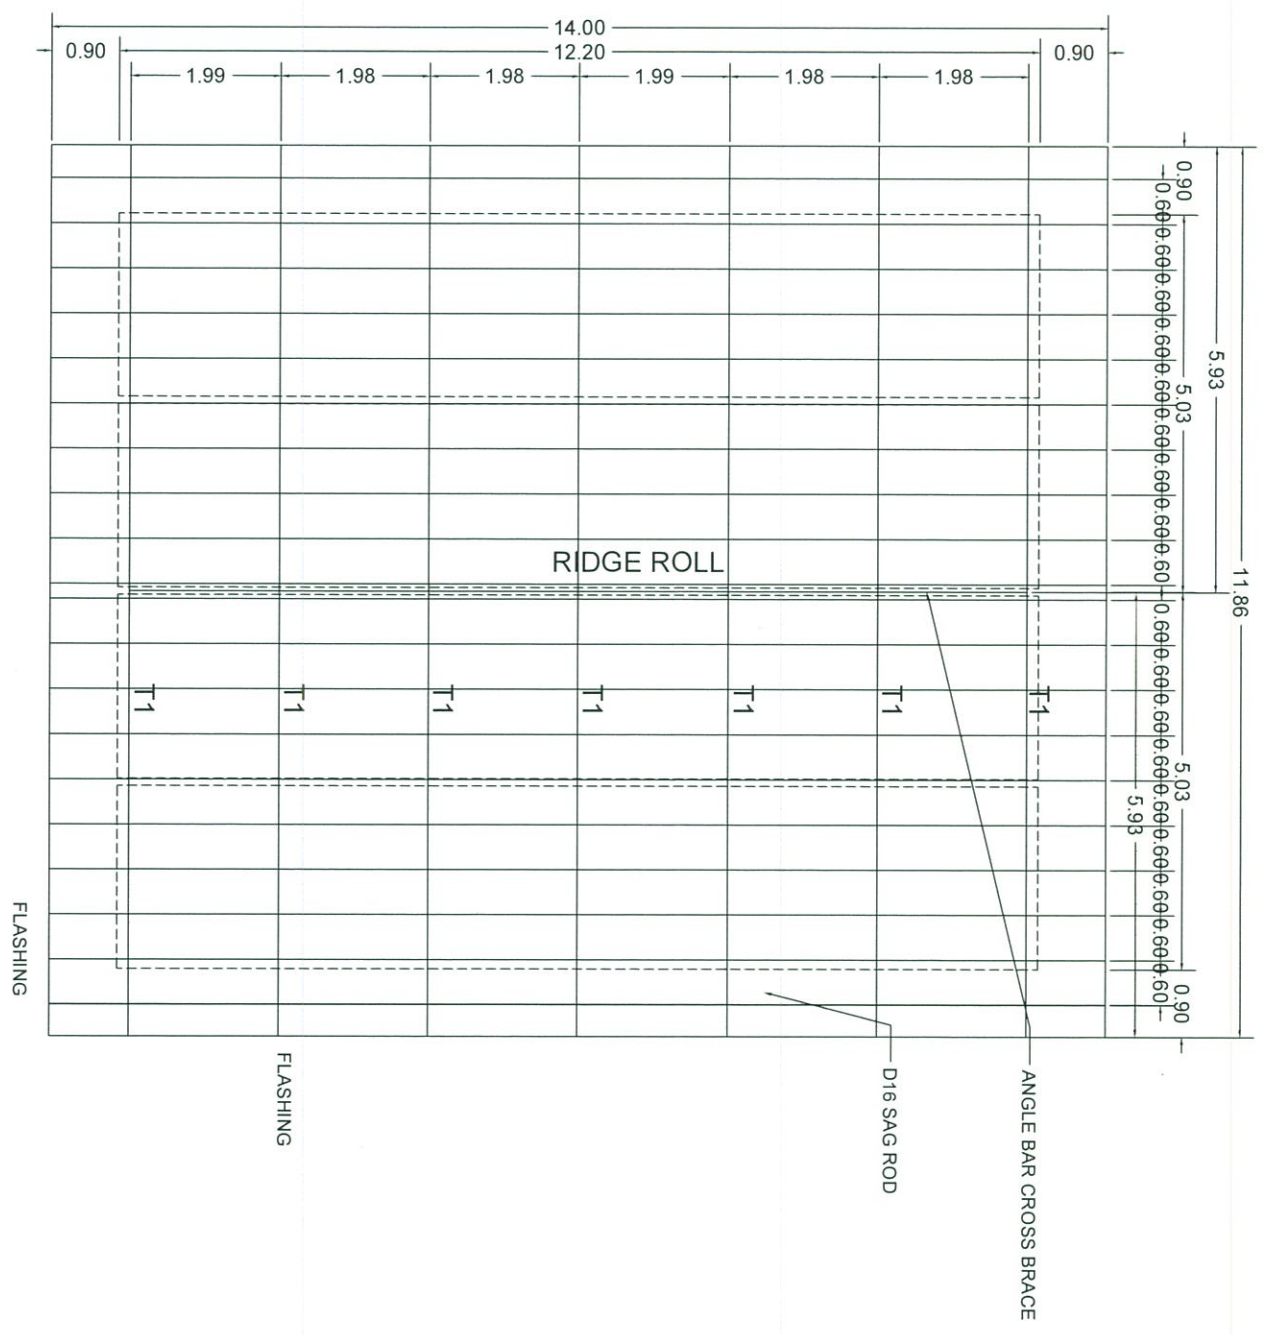SHEET NO.
S 02


1
 SCALE
ROOF FRAMING PLAN
 1:100 M.




2
 SCALE
TRUSS 1 (T1) DETAILS
 1:100 M.

